



THE CITY OF BURNABY
 4949 CANADA WAY, BURNABY, B.C.
 V5G 1M2
 P: 604-294-4883
 E: KAREN.BAINS@BURNABY.CA

DRAWING TITLE

AERIAL MAP VIEW

PROJECT NAME & ADDRESS

BURNABY MOUNTAIN GOLF COURSE
 CIVIC ADDRESS: 7600 HALIFAX STREET
 PID 003-121-453
 D.L. 137, LOT 5, ZONE: P3

DRAWN BY:

Karen Bains

DATE:

APRIL.11.2017

VERSION



V.01

SCALE:


AS NOTED

SHEET:


ID 0.00

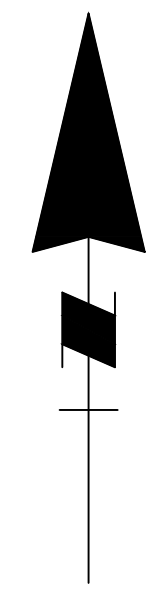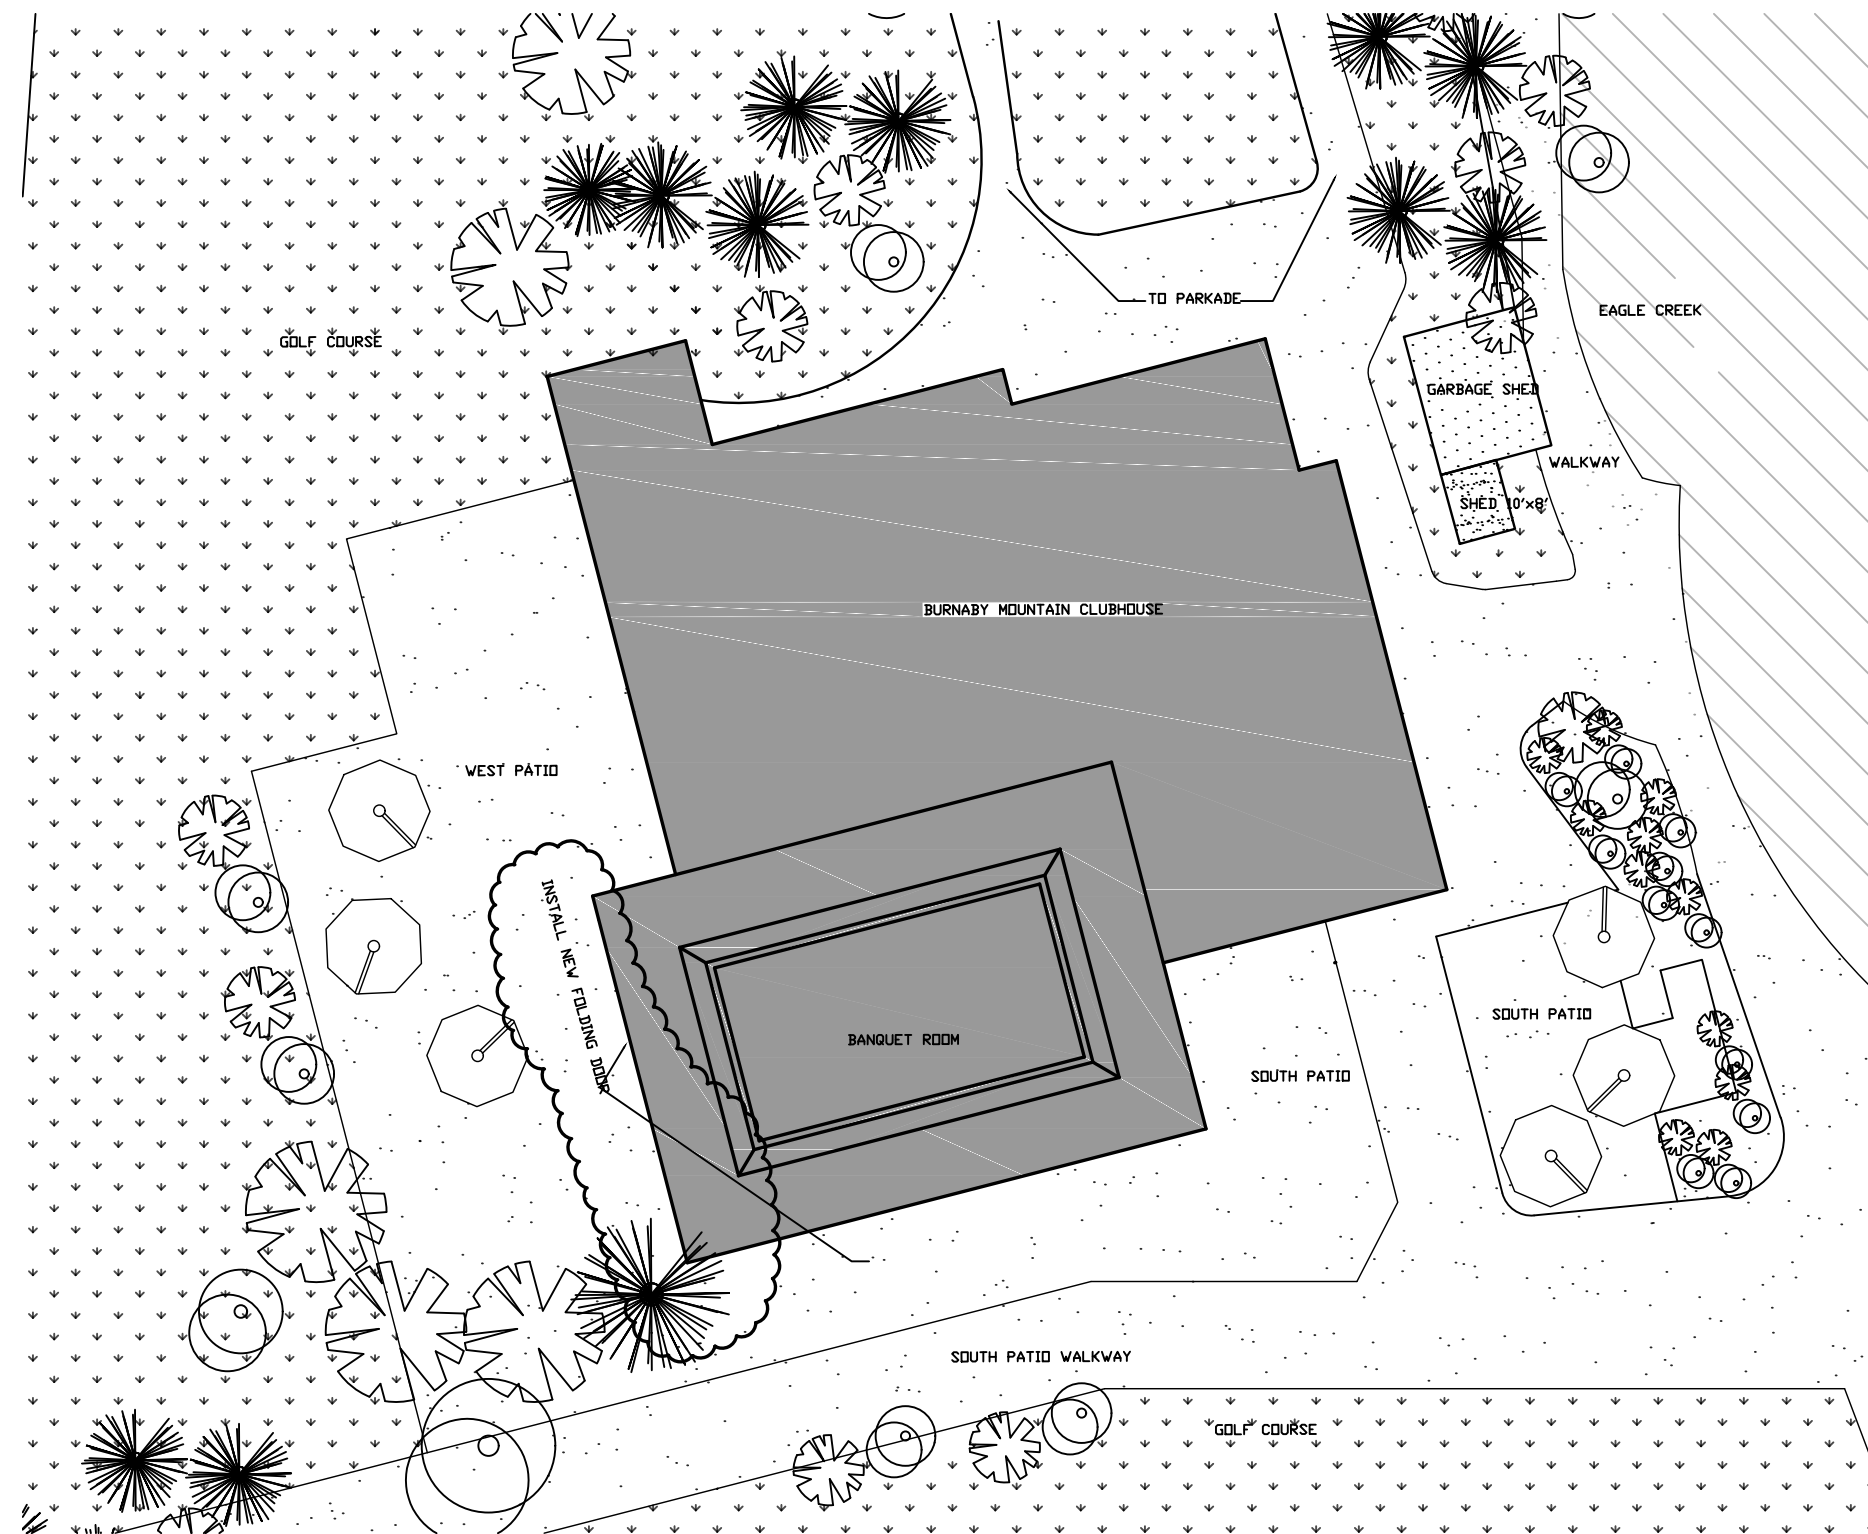


KEY

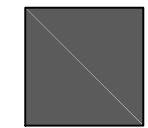


BUILDING

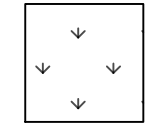

GRASS

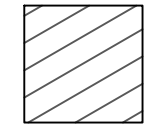

CREEK

 SITE PLAN - BURNABY MOUNTAIN CLUBHOUSE




THE CITY OF BURNABY
4949 CANADA WAY, BURNABY, B.C.
V5G 1M2
P: 604-294-4883
E: KAREN.BAINS@BURNABY.CA

DRAWING TITLE
SITE PLAN

PROJECT NAME & ADDRESS
BURNABY MOUNTAIN CLUBHOUSE
CIVIC ADDRESS: 7600 HALIFAX STREET
PID 003-121-453
D.L. 137, LOT 5, ZONE: P3

DRAWN BY:
Karen Bains
DATE:
APRIL 11, 2017
VERSION:
V.01

SCALE:
AS NOTED
SHEET:
ID 0.01

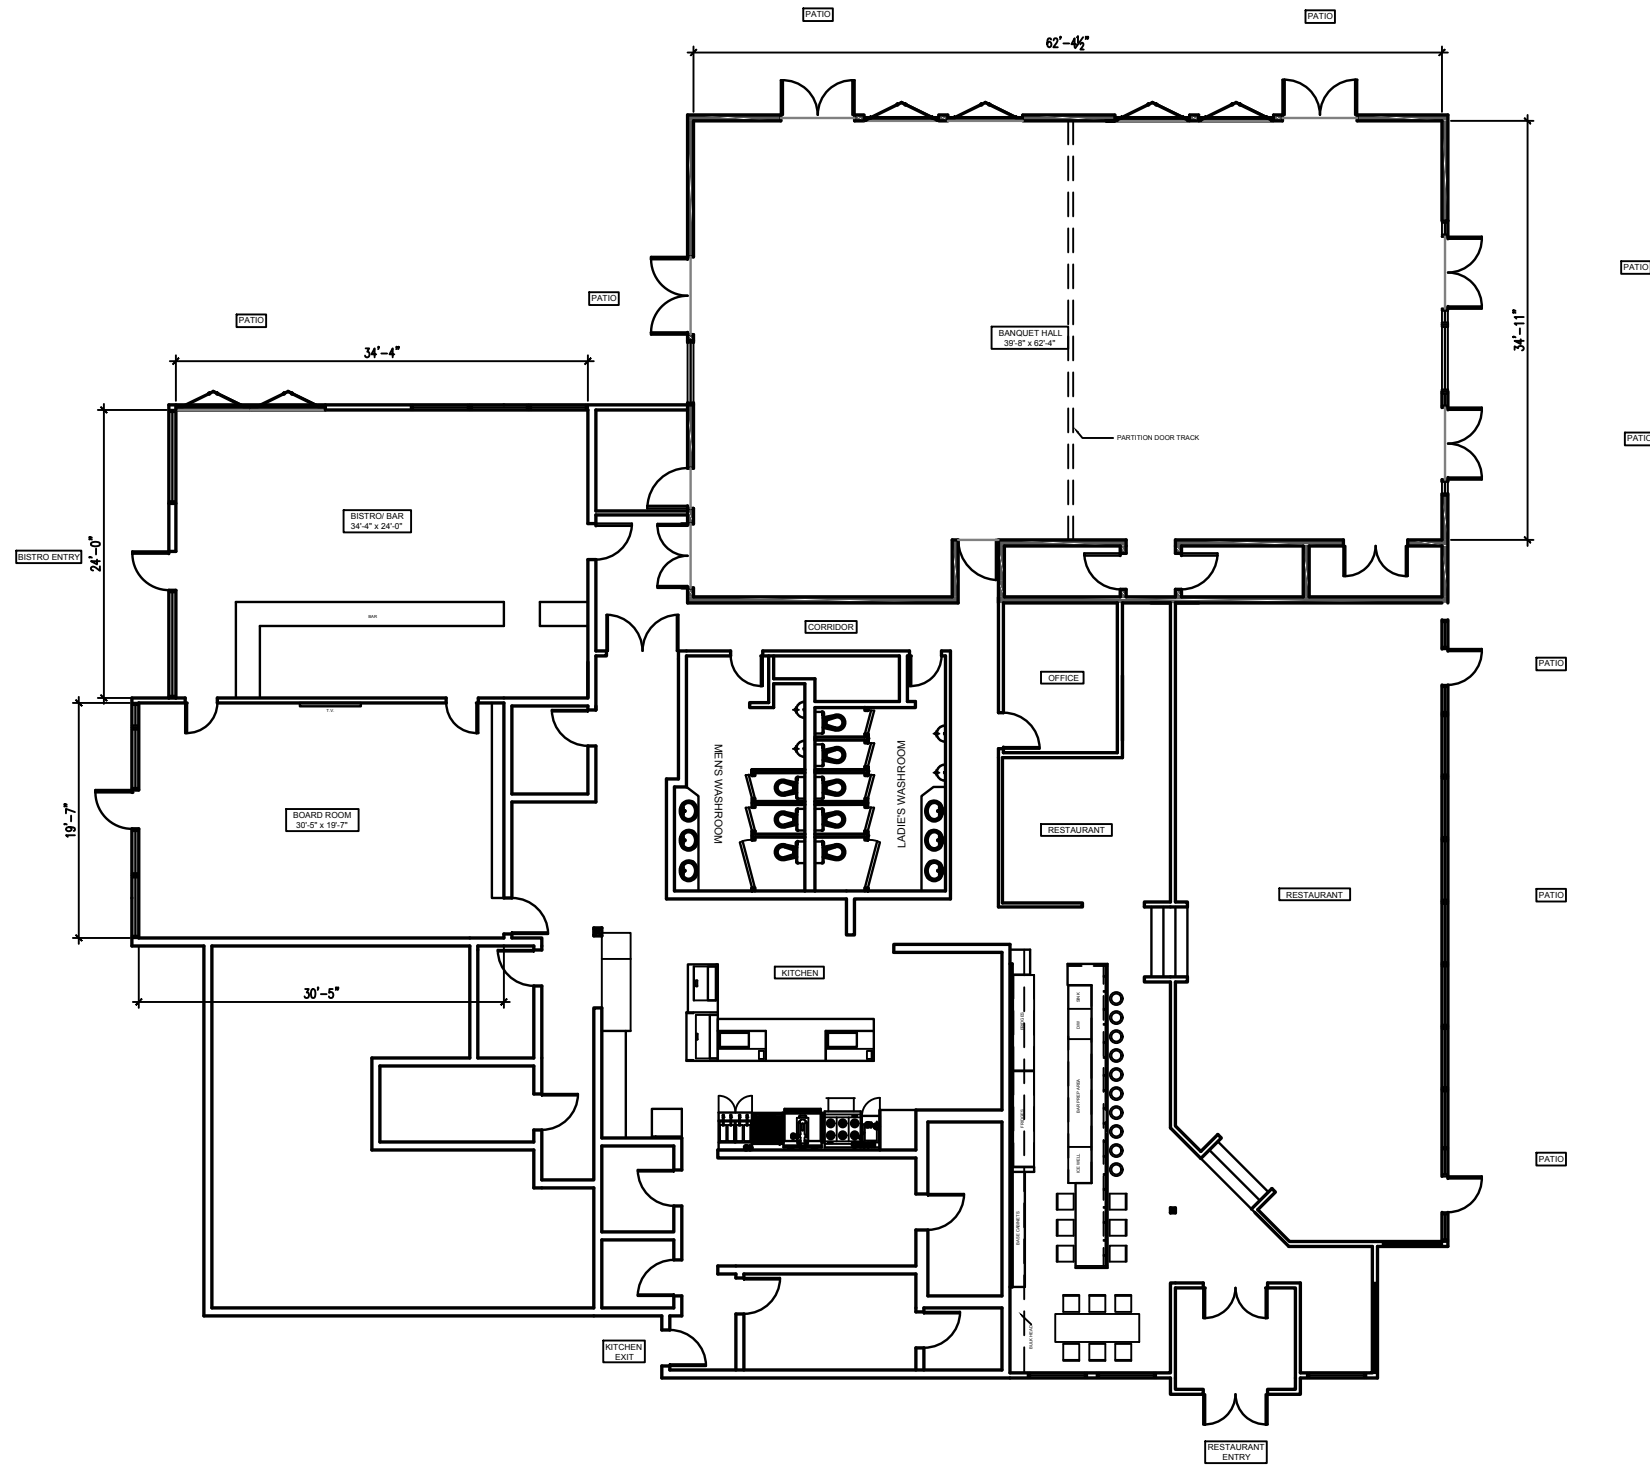

PLAN VIEW
 Scale: 1/16" = 1' - 0"




THE CITY OF BURNABY
 4949 CANADA WAY, BURNABY, B.C.
 V5G 1M2
 P: 604-294-4883
 E: KAREN.BAINS@BURNABY.CA

DRAWING TITLE
PLAN VIEW - EXISTING FLOOR PLAN

PROJECT NAME & ADDRESS
**BURNABY MOUNTAIN GOLF COURSE -
 BANQUET HALL**
 7600 HALIFAX STREET

DRAWN BY:
 Karen Bains
 DATE:
 APRIL.11.2017
 VERSION:
 V.01

SCALE:
 AS NOTED
 SHEET:
ID 0.1

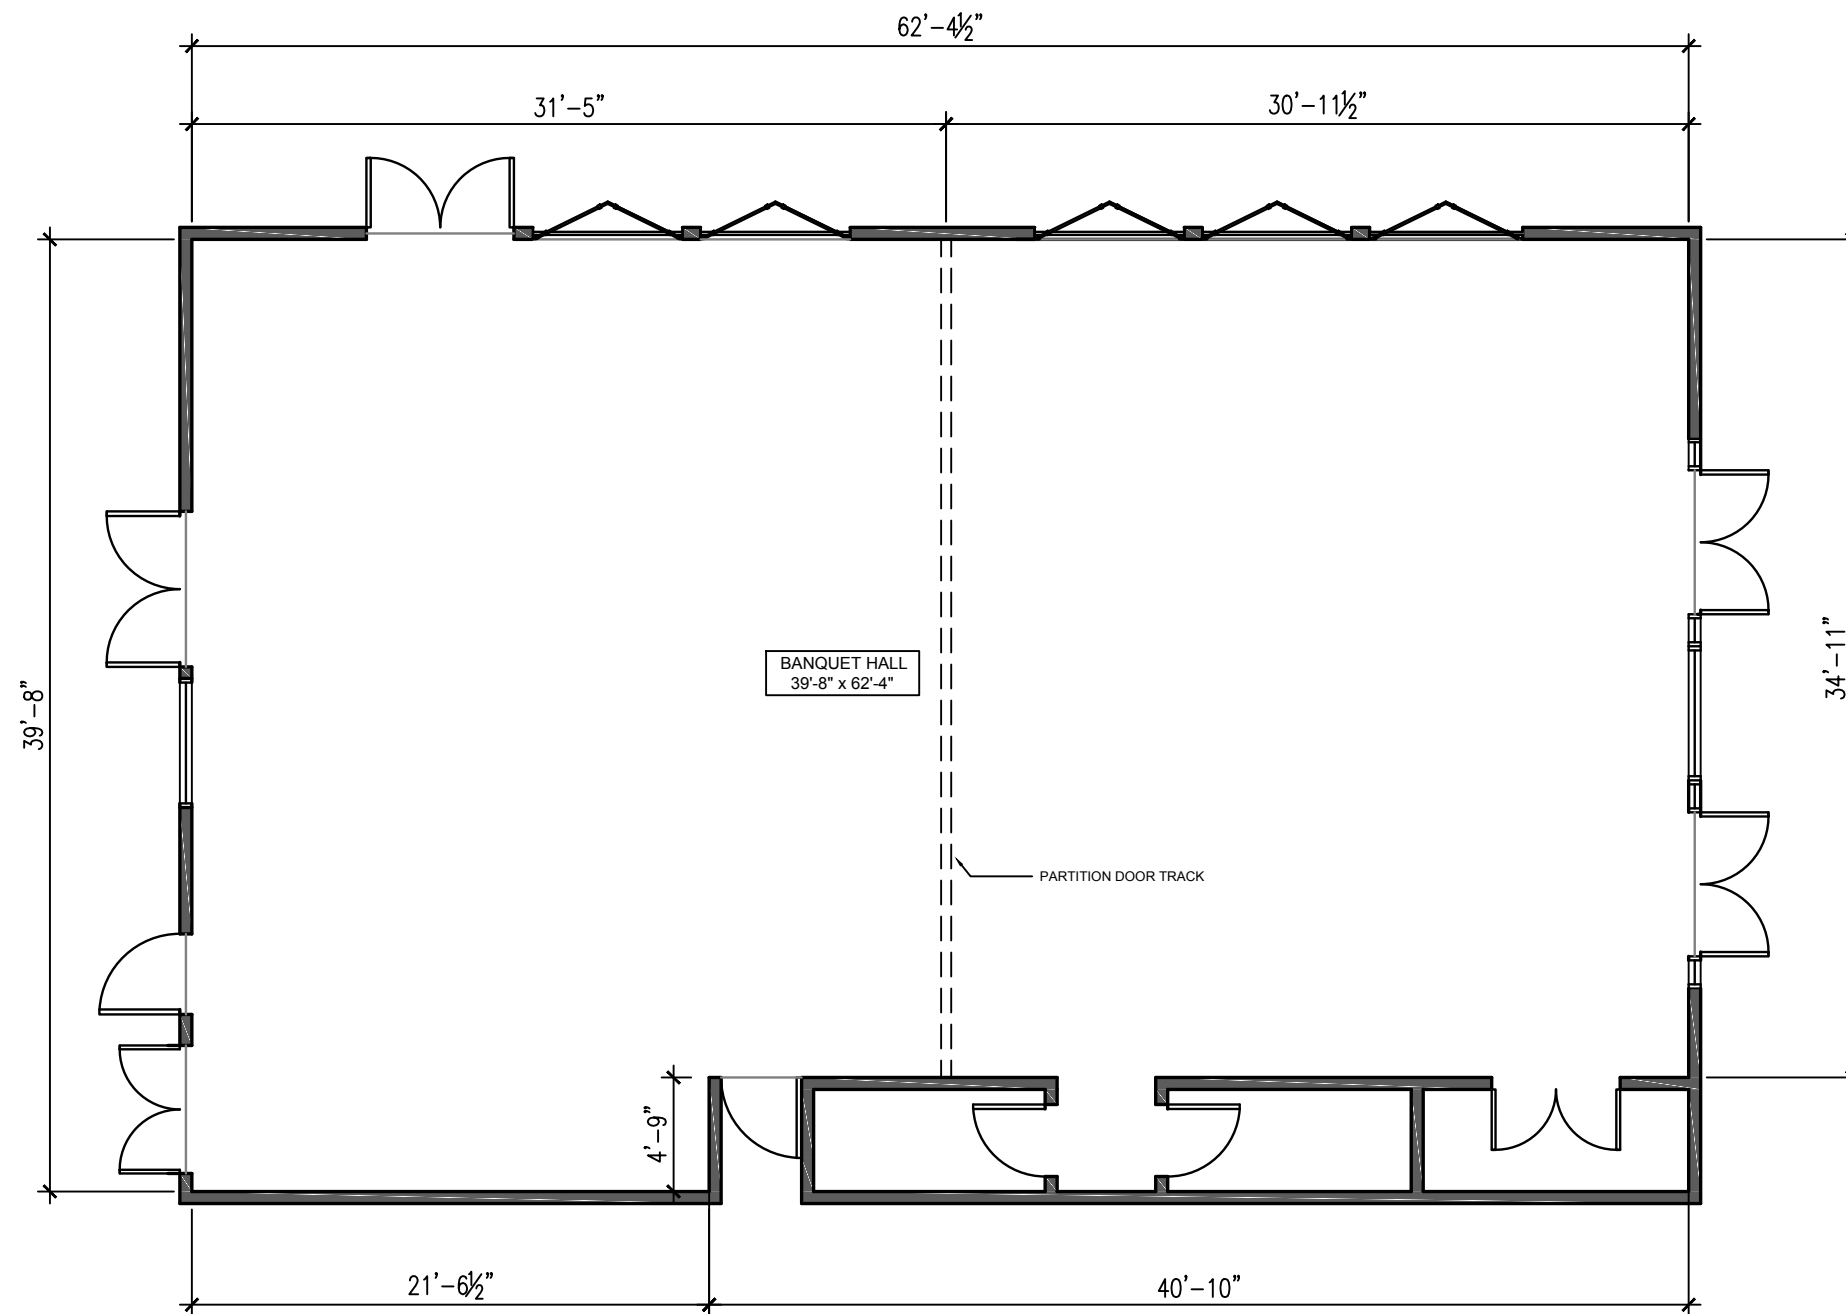


PLAN VIEW
 Scale: 1/8" = 1' - 0"



THE CITY OF BURNABY
 4949 CANADA WAY, BURNABY, B.C.
 V5G 1M2
 P: 604-294-4883
 E: KAREN.BAINS@BURNABY.CA

DRAWING TITLE
PLAN VIEW - EXISTING FLOOR PLAN

PROJECT NAME & ADDRESS
**BURNABY MOUNTAIN GOLF COURSE -
 BANQUET HALL**
 7600 HALIFAX STREET

DRAWN BY:
 Karen Bains
 DATE:
 APRIL.11.2017
 VERSION
 V.01

SCALE:
 AS NOTED
 SHEET:
ID 0.2