 AERIAL VIEW



THE CITY OF BURNABY  
 4949 CANADA WAY, BURNABY, B.C.  
 V5G 1M2  
 P: 604-294-4883  
 E: KAREN.BAINS@BURNABY.CA



DRAWING TITLE  
**AERIAL MAP VIEW**

PROJECT NAME & ADDRESS  
**RIVERWAY CLUBHOUSE**  
 9001 BILL FOX WAY


DRAWN BY:  
 Karen Bains  
 DATE:  
 APRIL.11.2017  
 VERSION:  
 V.01

SCALE:  
 1/16"=1'-0"  
 SHEET:  
**ID 0.00**




 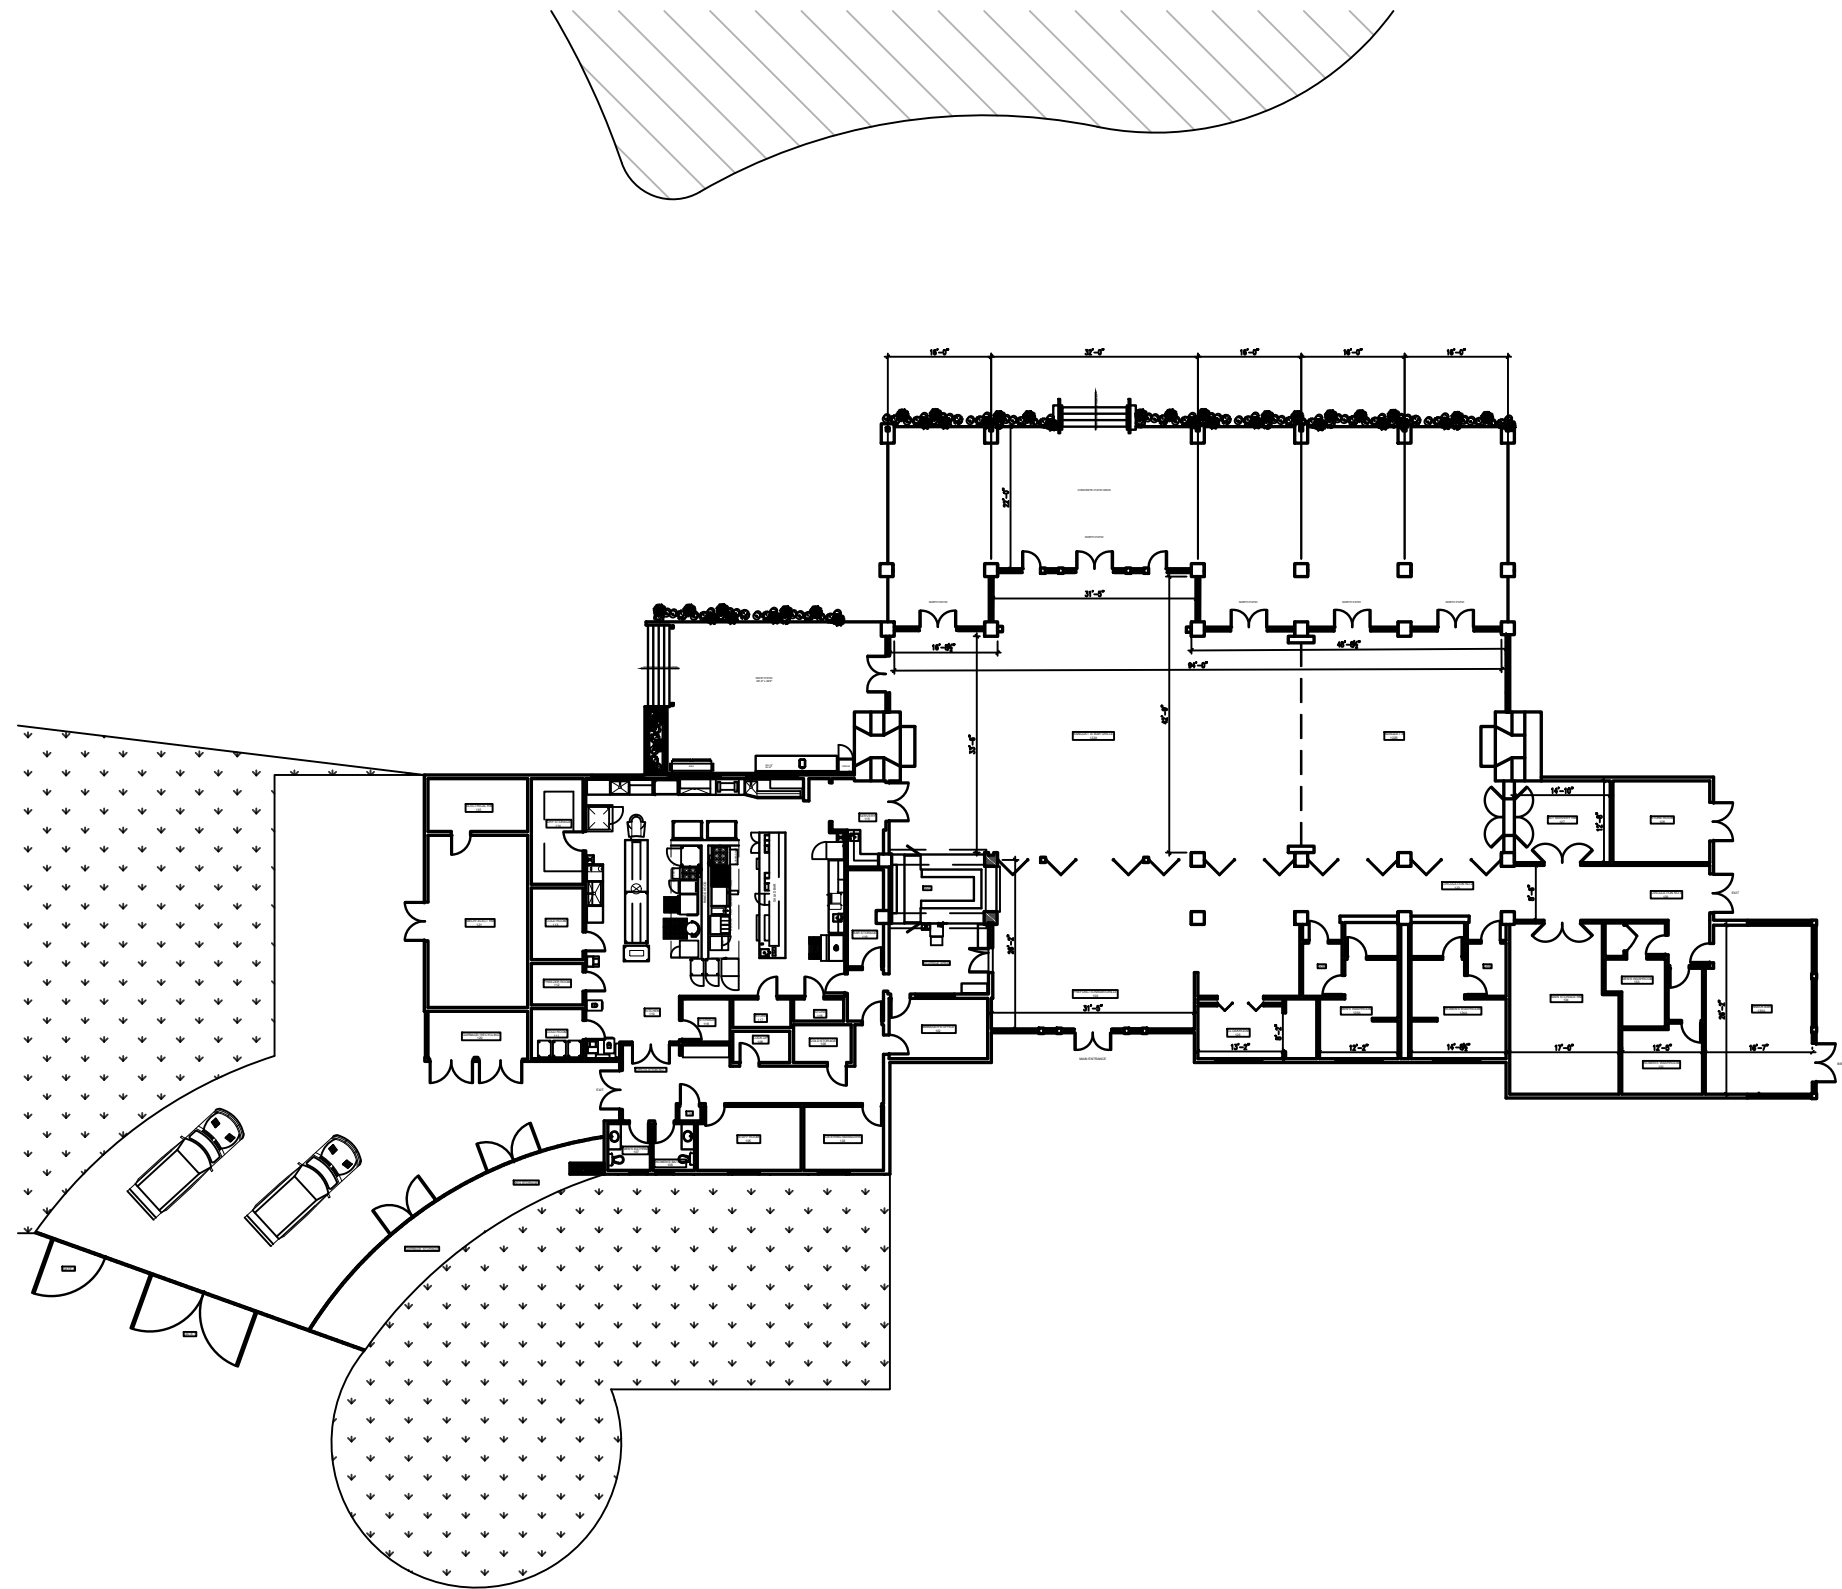


KEY

 

FENCING

 

GRASS

 

LAKE

⊙ SITE PLAN  
ID-0




THE CITY OF BURNABY  
4949 CANADA WAY, BURNABY, B.C.  
V5G 1M2  
P: 604-294-4883  
E: KAREN.BAINS@BURNABY.CA

DRAWING TITLE  
**SITE PLAN**

PROJECT NAME & ADDRESS  
**RIVERWAY CLUBHOUSE**  
9001 BILL FOX WAY  
PID 000-078-003  
D.L. 162, LOT 116484 , ZONE: P3F

DRAWN BY:  
Karen Bains  
DATE:  
APRIL.11.2017  
VERSION:  
V.01

SCALE:  
1/16"=1'-0"  
SHEET:  
**ID 0.01**

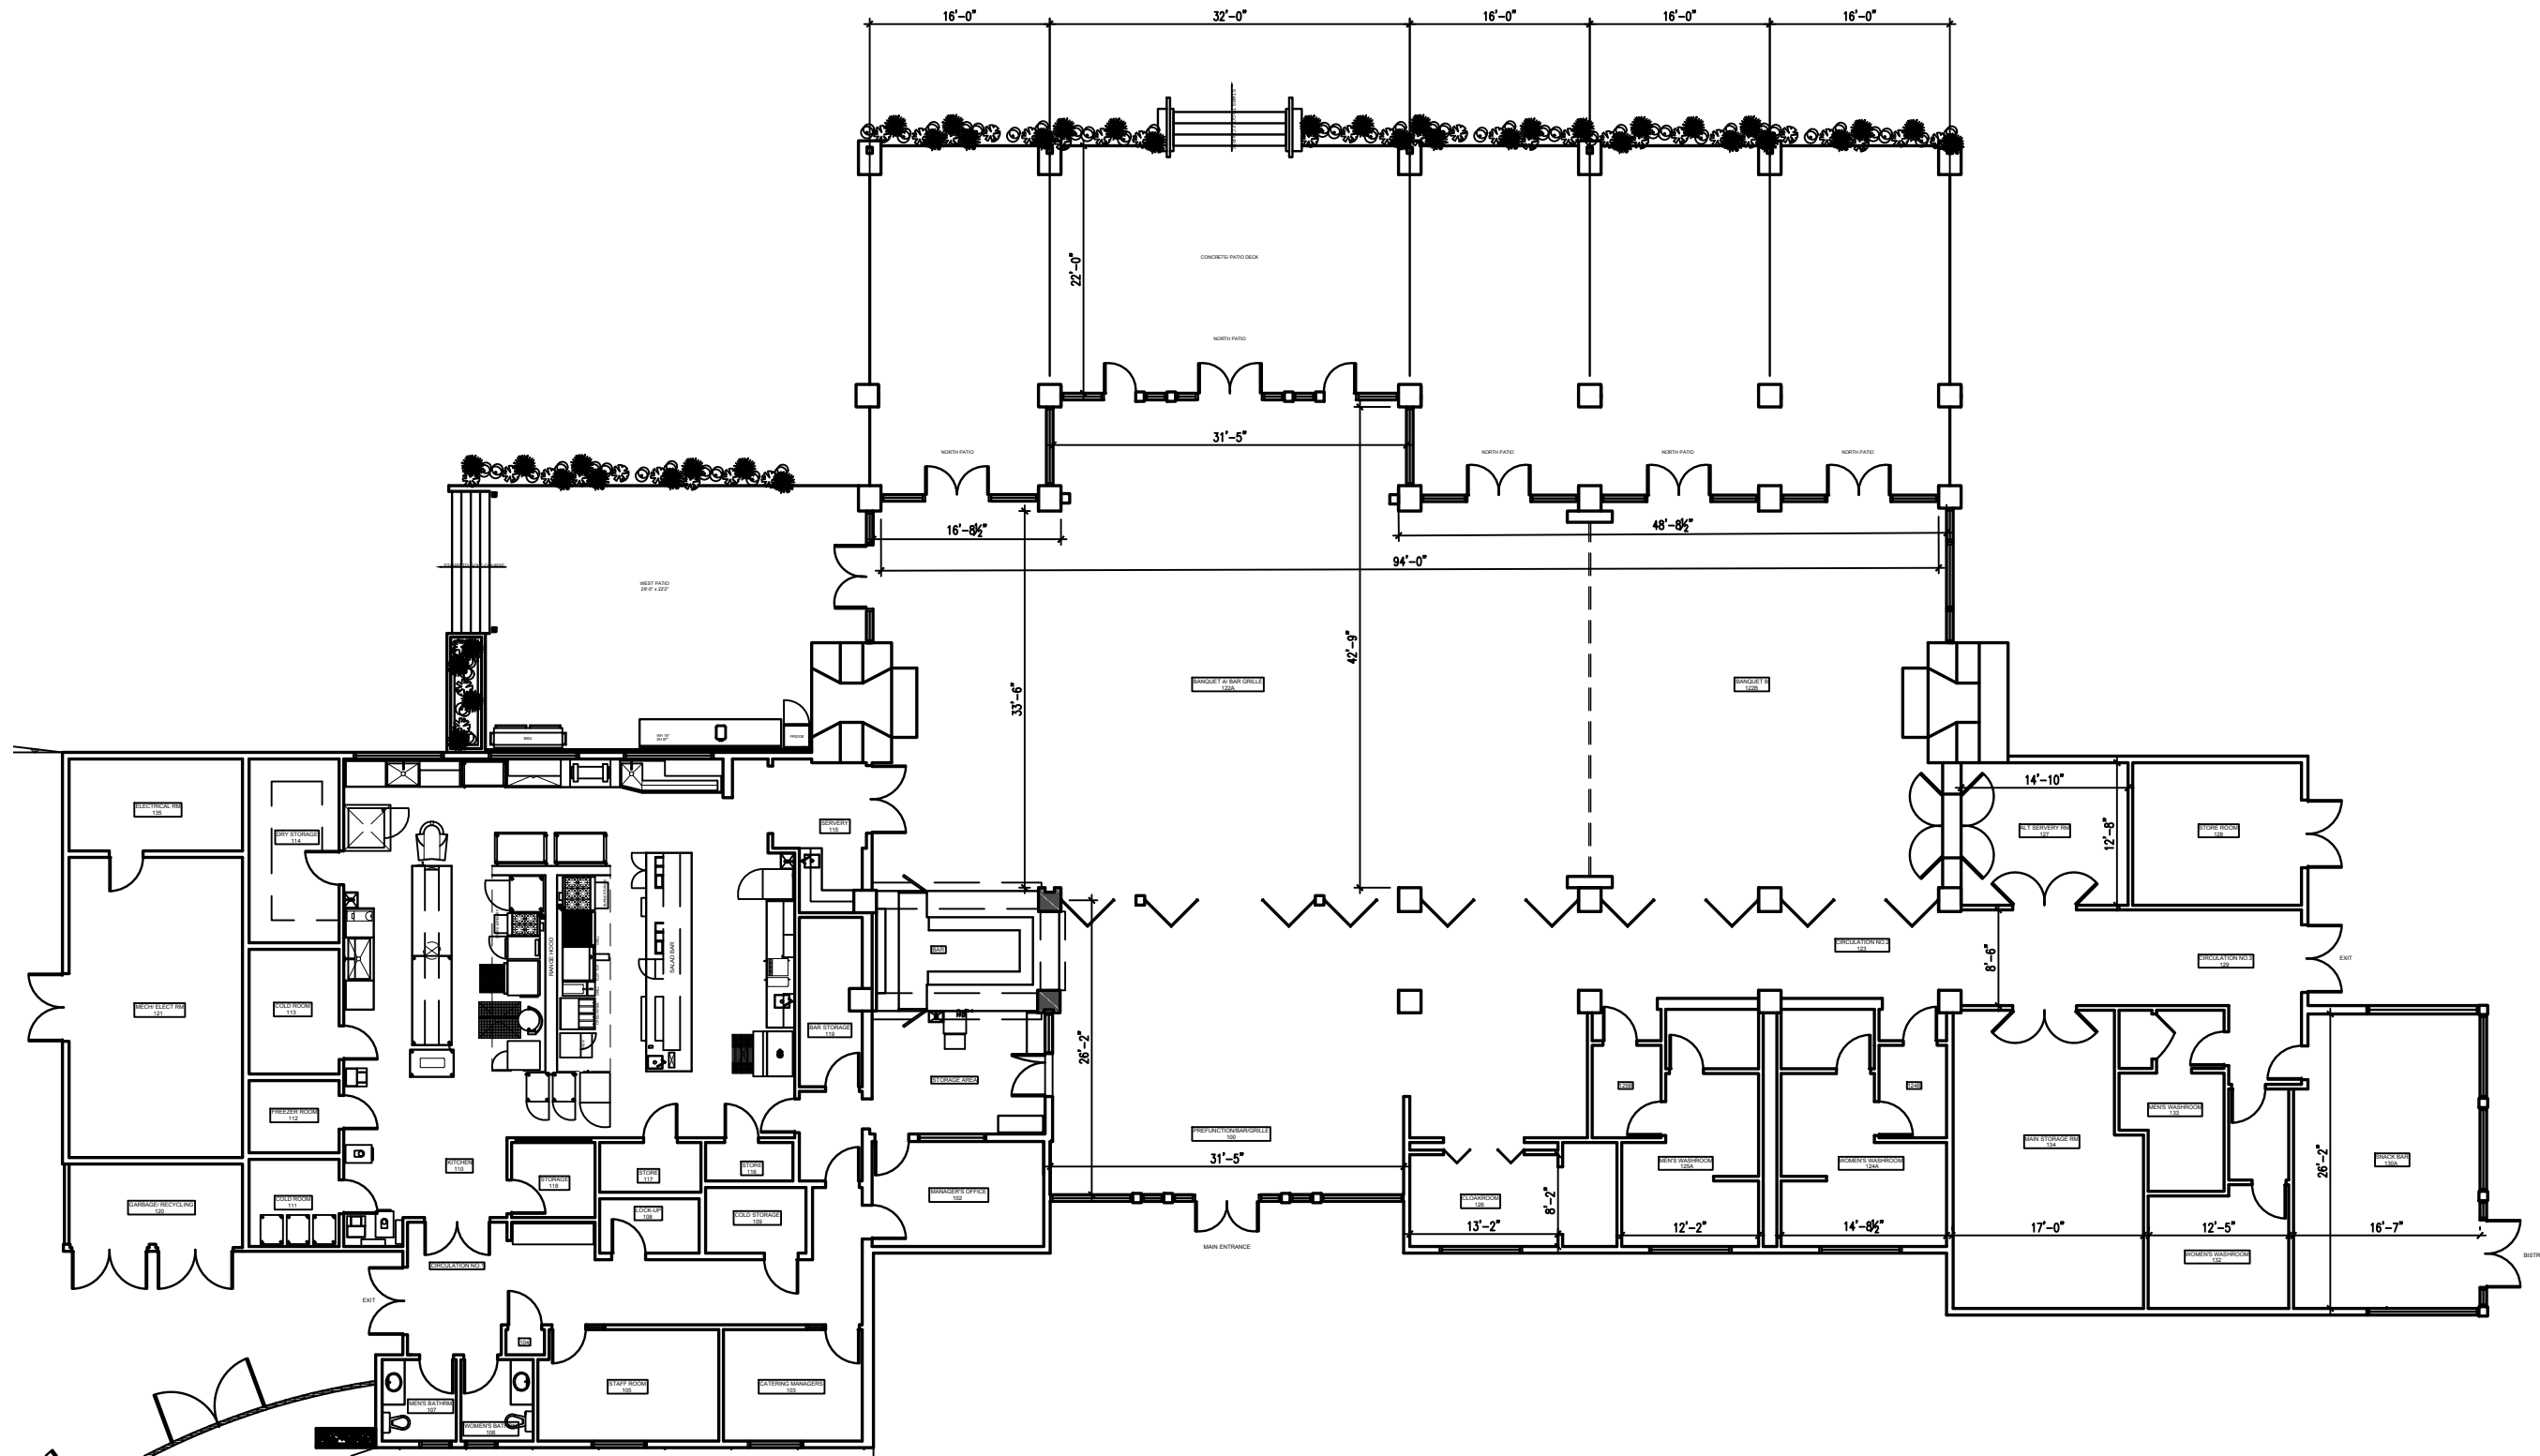


**PLAN VIEW**  
 Scale: 1/16" = 1' - 0"



THE CITY OF BURNABY  
 4949 CANADA WAY, BURNABY, B.C.  
 V5G 1M2  
 P: 604-294-4883  
 E: KAREN.BAINS@BURNABY.CA

DRAWING TITLE

PLAN VIEW - RIVERWAY CLUBHOUSE

PROJECT NAME & ADDRESS

RIVERWAY CLUBHOUSE

DRAWN BY:

Karen Bains

DATE:

APRIL.11.2017

VERSION


V.01

SCALE:

1/16"=1'-0"

SHEET:

**ID 0.1**

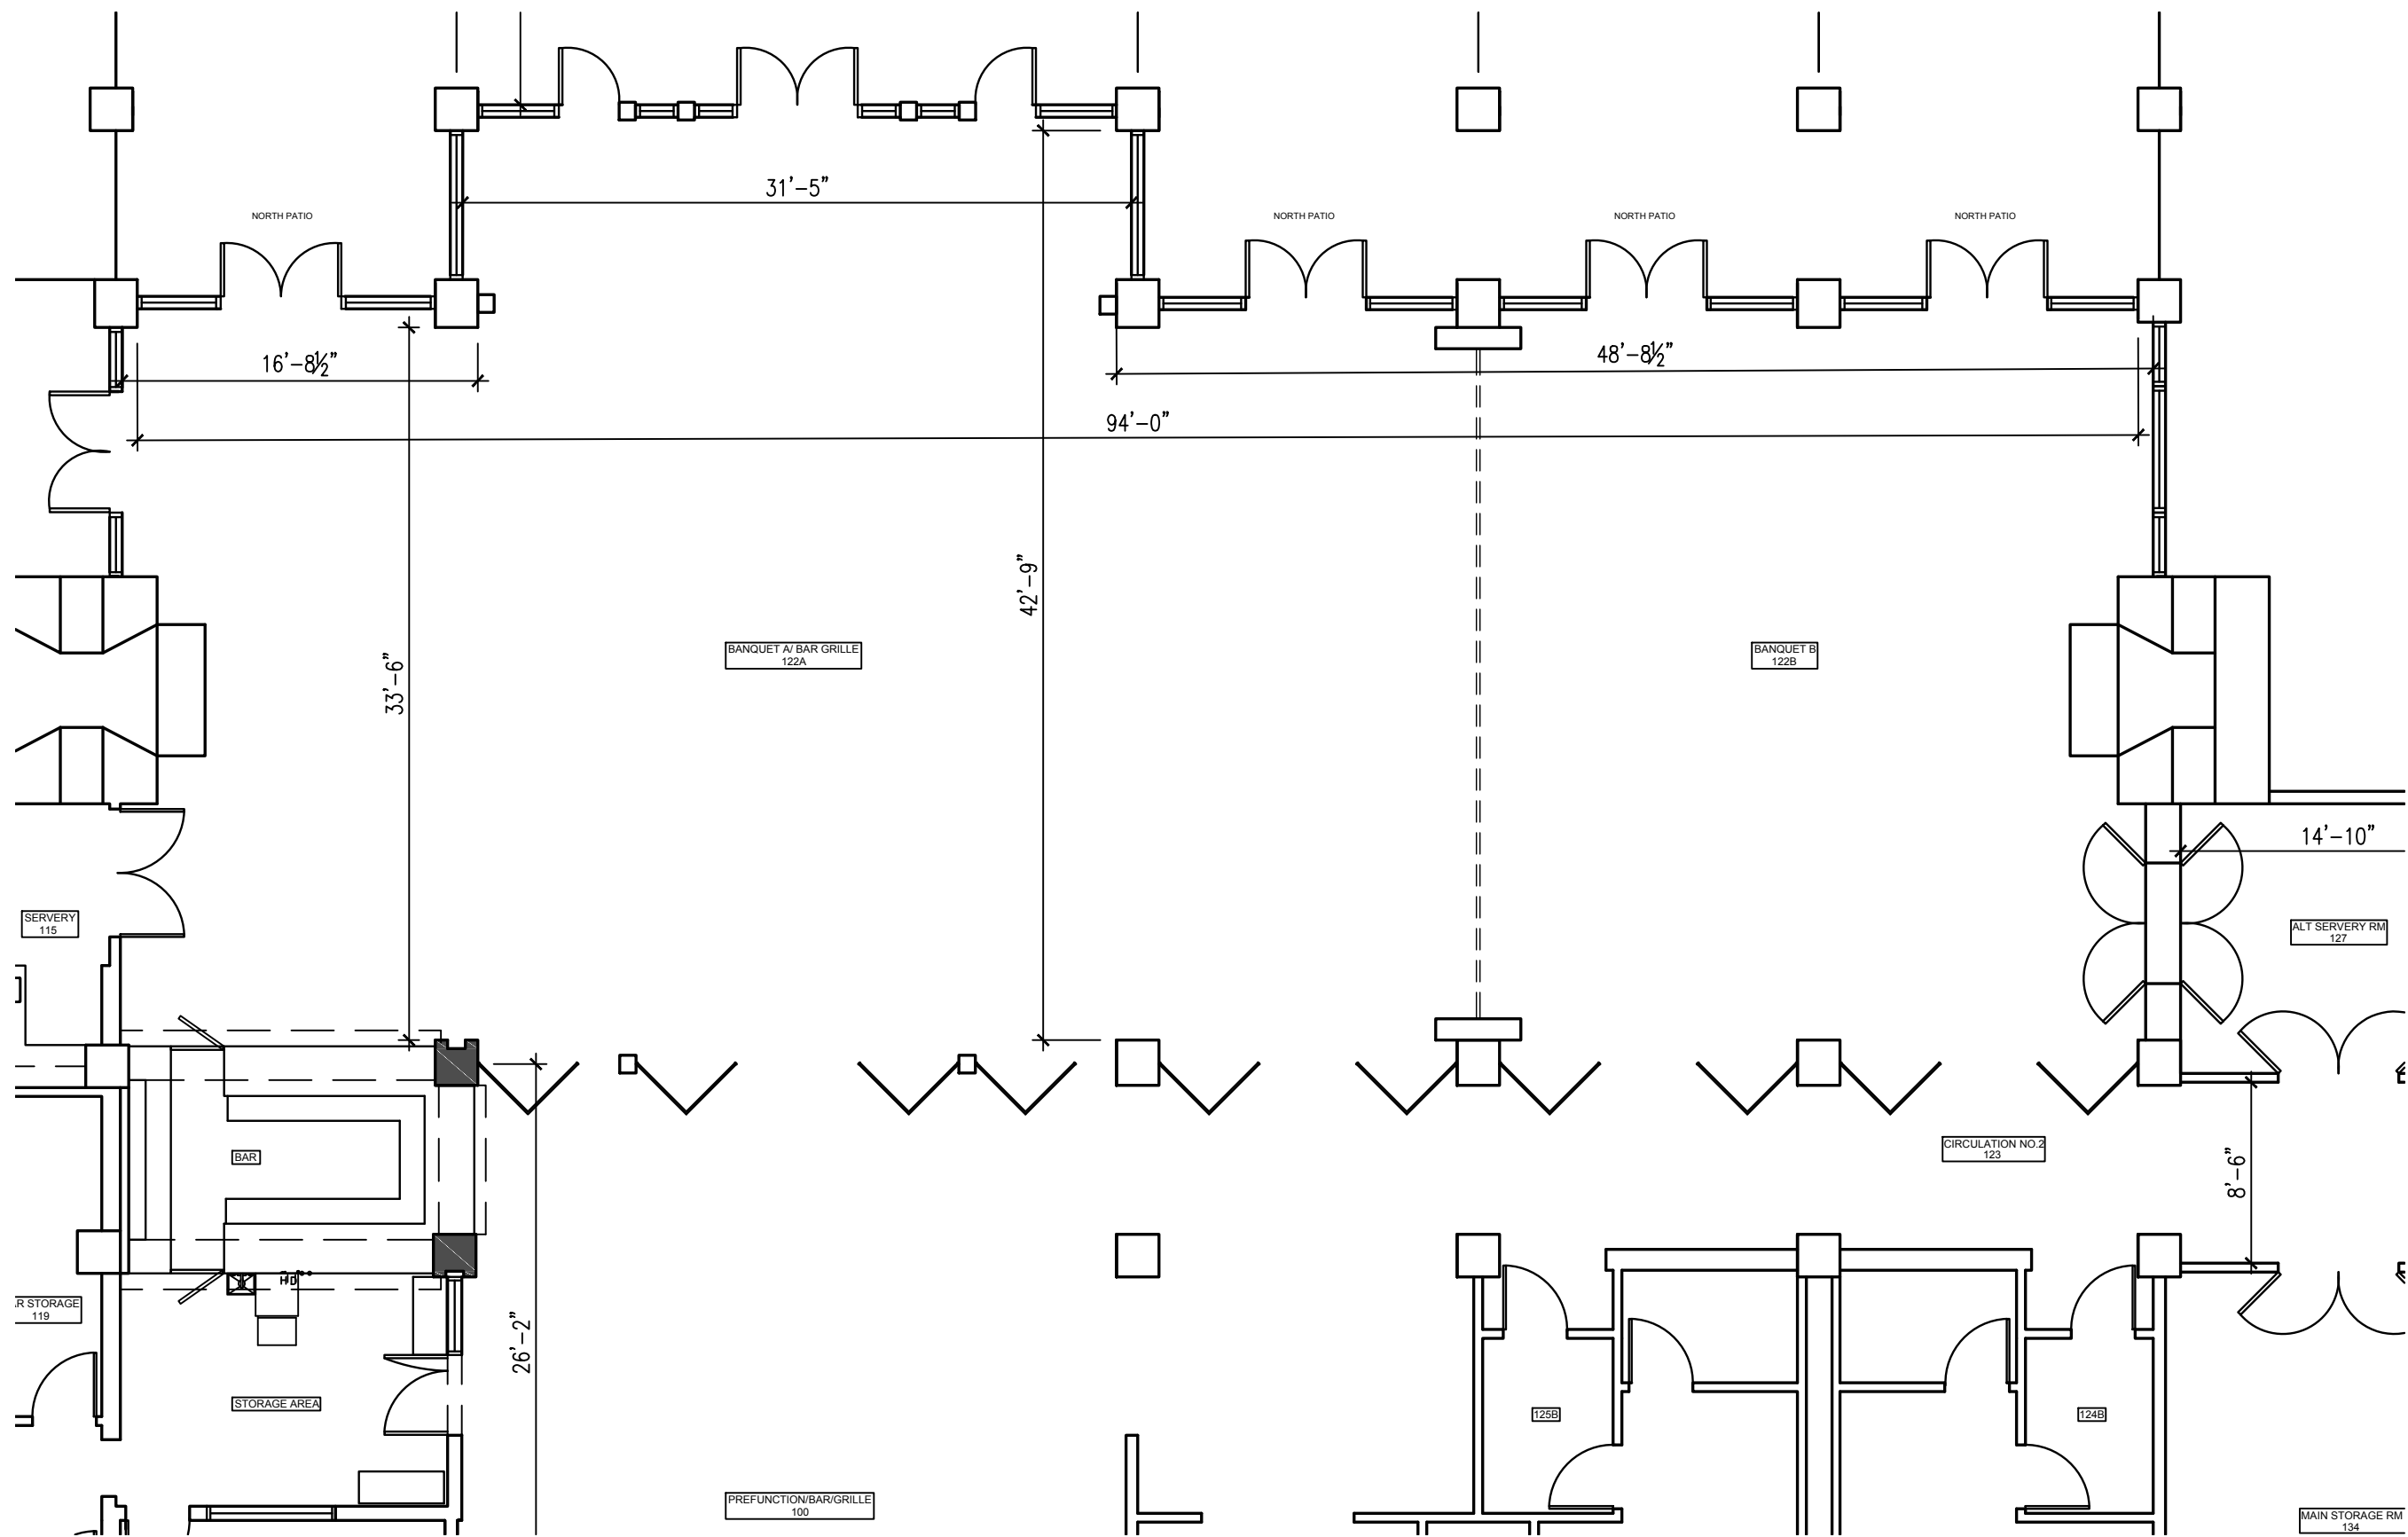

THE CITY OF BURNABY  
 4949 CANADA WAY, BURNABY, B.C.  
 V5G 1M2  
 P: 604-294-4883  
 E: KAREN.BAINS@BURNABY.CA

DRAWING TITLE  
**PLAN VIEW - RIVERWAY CLUBHOUSE**

PROJECT NAME & ADDRESS  
**RIVERWAY CLUBHOUSE**  
 9001 BILL FOX WAY

DRAWN BY:  
 Karen Bains  
 DATE:  
 APRIL.11.2017  
 VERSION:  
 V.01

SCALE:  
 1/16"=1'-0"  
 SHEET:  
**ID 0.2**